
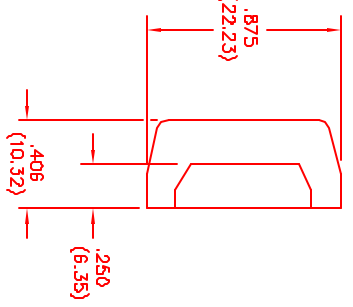


DRAWING REVISIONS			
REV	DOCUMENT	APP	DATE
A	RELEASED		
B	.174 WAS .160		

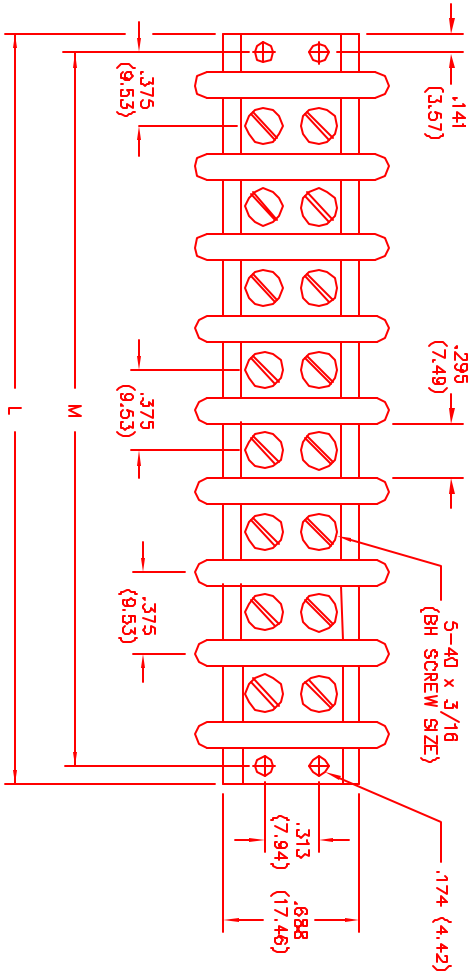

NOTES
 1. MATERIAL
 INSULATOR: G.P. BLACK PHENOLIC
 EYELETS: NICKEL PLATED BRASS
 SCREWS: NICKEL PLATED STEEL

PART NUMBER	FACTORY NUMBER	NO. OF TERMINALS	M	L	PART NUMBER	FACTORY NUMBER	NO. OF TERMINALS	M	L
1-140	353 11 01 001	1	.750	1.032	20-140	353 11 20 001	20	7.875	8.157
2-140	353 11 02 001	2	1.125	1.407	21-140	353 11 21 001	21	8.250	8.532
3-140	353 11 03 001	3	1.500	1.782	22-140	353 11 22 001	22	8.625	8.907
4-140	353 11 04 001	4	1.875	2.157	23-140	353 11 23 001	23	9.000	9.282
5-140	353 11 05 001	5	2.250	2.532	24-140	353 11 24 001	24	9.375	9.657
6-140	353 11 06 001	6	2.625	2.907	25-140	353 11 25 001	25	9.750	10.032
7-140	353 11 07 001	7	3.000	3.282					
8-140	353 11 08 001	8	3.375	3.657					
9-140	353 11 09 001	9	4.125	4.032					
10-140	353 11 10 001	10	4.500	4.407					
11-140	353 11 11 001	11	4.875	4.782					
12-140	353 11 12 001	12	5.250	5.157					
13-140	353 11 13 001	13	5.625	5.532					
14-140	353 11 14 001	14	6.000	5.907					
15-140	353 11 15 001	15	6.375	6.282					
16-140	353 11 16 001	16	6.750	6.657					
17-140	353 11 17 001	17	7.125	7.032					
18-140	353 11 18 001	18	7.500	7.407					
19-140	353 11 19 001	19	7.875	7.782					

UNITS		ENGLISH	
DO NOT SCALE DRAWING			
DRAWING IS AN UNCONTROLLED COPY			
REVISIONS ARE IN RED			
DATE	BY	DATE	BY
04/10/02	J. O'Donnell		
DRAWN BY		AUTOCAD	
CHECKED BY		DATE	
APPROVED BY		DATE	
QUALITY ASSURANCE		DATE	
CINCH		BARBER 140 SERIES	
		375 CENTERS	
DRAWING NUMBER		PART NUMBER	
X-140		X-140	
SHEET 1 OF 1			

8 7 6 5 4 3 2 1