


PRODUCT NUMBER  
SEE TABLE

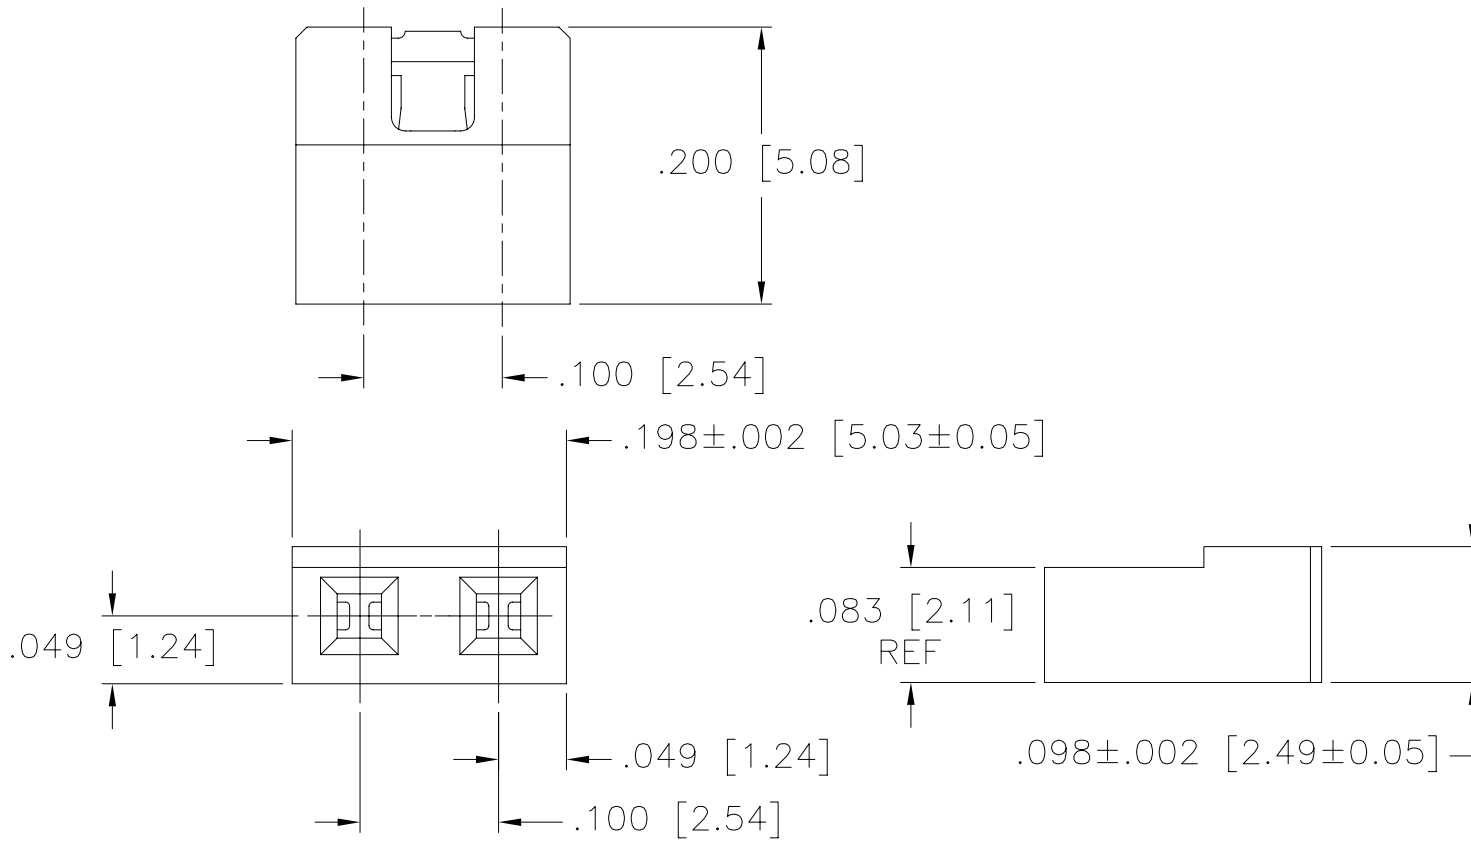

Copyright FCI

mat'l. code				surface ISO 1302 ✓		tolerance ISO 406 ISO 1101		projection ⊕		product family JUMPER	
tolerances unless otherwise specified				angles		linear		INCH/MM		title	
.XX±.01/0.3				0°±2'		.XXX±.005/0.13		scale 1:1		1X2 LOW PROFILE JUMPER ASSEMBLY	
.XXXX±.0020/0.051										sheet 1 of 2 size	
										68786 A3	
										type Product Customer Drawing	
sheet index		revision		N		N					
sheet		1		2							

PRODUCT No.	CONTACT PLATING	HSG COLOR	LEAD FREE
68786-102	15u"/.38u Au OVER 50u"/1.27u Ni	BLACK	NOTE 4
-202	30u"/.76u Au OVER 50u"/1.27u Ni	BLACK	
-302	100u"/2.54u Sn	BLACK	
-402	<del>Au FLASH OVER 50u"/1.27u Ni</del>	BLACK	
-103	15u"/.38u Au	BLUE	
-203	30u"/.76u Au	BLUE	
-303	100u"/2.54u Sn	BLUE	
-403	<del>Au FLASH OVER 50u"/1.27u Ni</del>	BLUE	
-802	<del>SAME AS -202 EXCEPT ADD SPECIAL MIL MARKING</del>		
68786-204	30u"/.76u Au OVER 50u"/1.27u Ni	YELLOW	
68786-304	100u"/2.54u Sn	YELLOW	

OBSOLE

OBSOLE

OBSOLE

NOTES:

- ① MATERIAL: POLYESTER, FLAME RETARDANT PER UL-94-V0 .
2. RECOMMENDED APPLICATION DATA:
  - A. ALL MATING PINS TO BE .025/.64 SQ ON TRUE CENTERS OF GIVEN TERMINAL SPACING WITHIN .015/.38 DIA .
  - B. SUGGESTED MATING PIN LENGTH .160/4.06 MIN .
- ③ ADD "LF" SUFFIX AT THE END OF PART NUMBER FOR LEAD FREE OPTION.
4. THIS PRODUCT MEETS EUROPEAN UNION DIRECTIVES AND OTHER COUNTRY REGULATION AS DESCRIBED IN GS-22-008.
5. THIS PRODUCT IS NOT INTENDED TO BE EXPOSED TO A MANUFACTURING SOLDER PROCESS.

mat'l. code		surface ISO 1302 ✓		tolerance ISO 406 ISO 1101		projection 		product family JUMPER	
ltr	ecn	no	dr	date		tolerances unless otherwise specified		title	
N						angles	linear	INCH/MM	
						0°±2'	.XX±.01/0.3	1X2 LOW PROFILE JUMPER ASSEMBLY	
							.xxx±.005/0.13	scale 1:1	
						dr	R.EBY	10/07/87	dwg no
						enr	M.HAHN	10/07/87	sheet2 of 2
						chr	M.HAHN	10/07/87	size
						appd	M.HAHN	10/07/87	A3
sheet index		revision sheet						type Product Customer Drawing	